




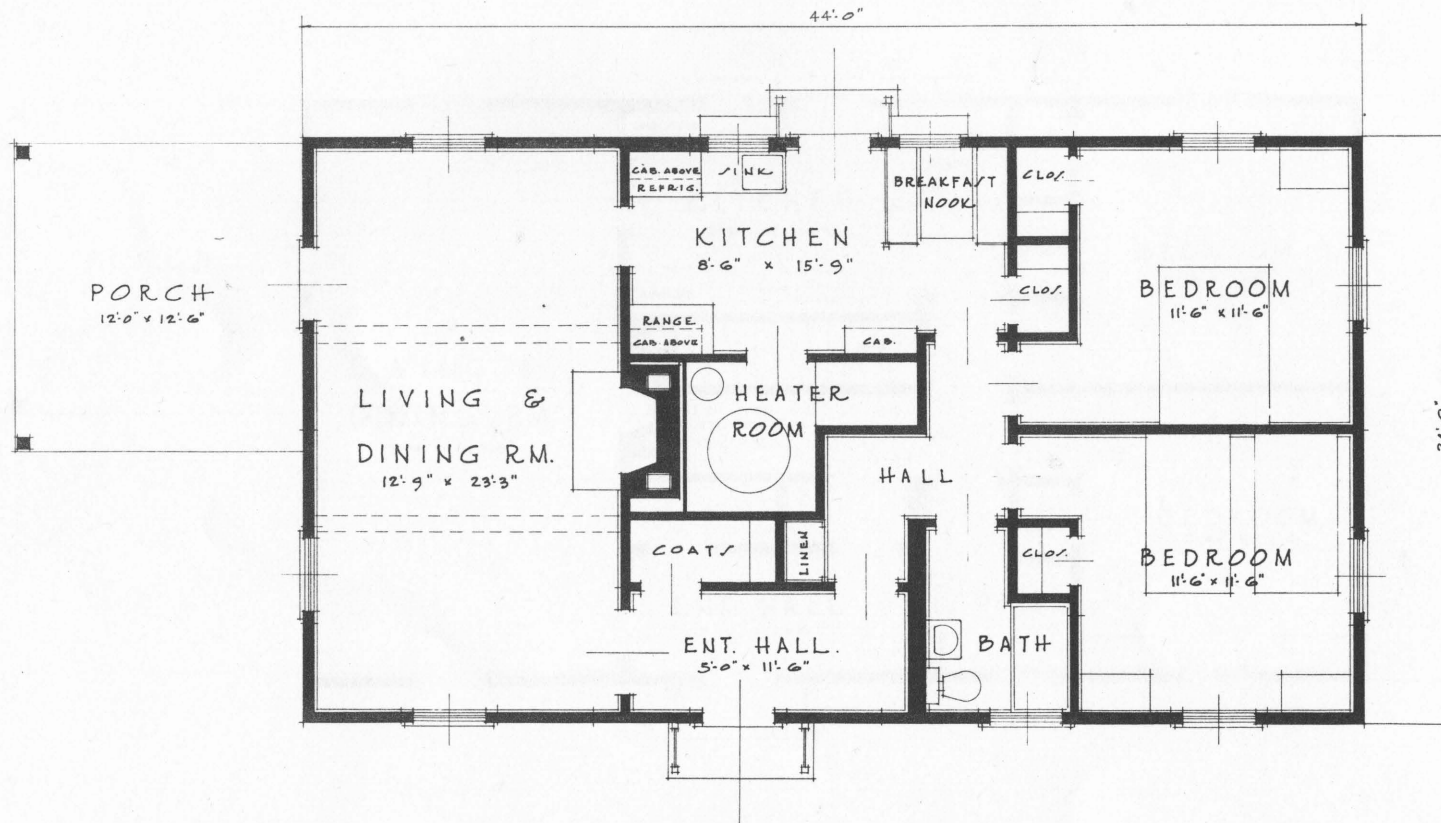


FLOOR PLAN

SCALE OF FEET

CAPE COD COTTAGE

FORDYCE · CROSSETT · SALES CO.

80 E. JACKSON BLVD.
CHICAGO

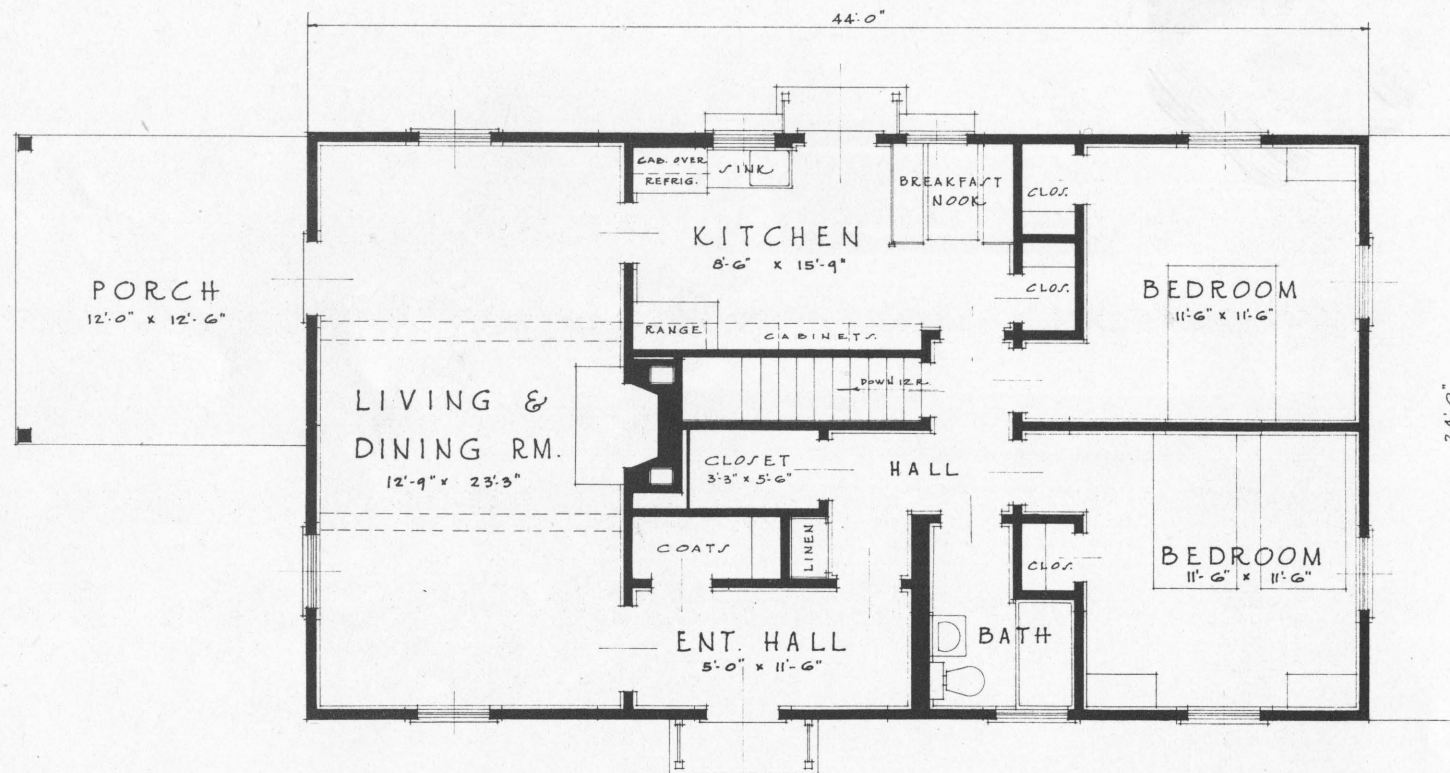

FLOOR PLAN

SCALE OF FEET.

CAPE COD COTTAGE

FORDYCE-CROSSETT SALES CO.

80 E. JACKSON BLVD.
CHICAGO.



9-668-M



W-822-7





